

# MARION COUNTY SURVEYOR'S OFFICE



## SECTION CORNER RECORD

DEBRA S. JENKINS  
MARION COUNTY SURVEYOR

SEC. 28 TWN. 15 N RNG. 4 E

BRYAN F. CATLIN, PLS  
TECHNICAL SUPERVISOR

Date: 3-16-09  
Party Chief: Wilcoxen  
Crew: Greene / Taylor  
Type of Marker: Set mag nail w/ brass washer  
Method of Establishment: County: 5-13-96  
IN S.P.C. E Zone, NAD 83  
Name: 15042804  
N: 496082.8554 (m)  
E: 62705.4034 (m)

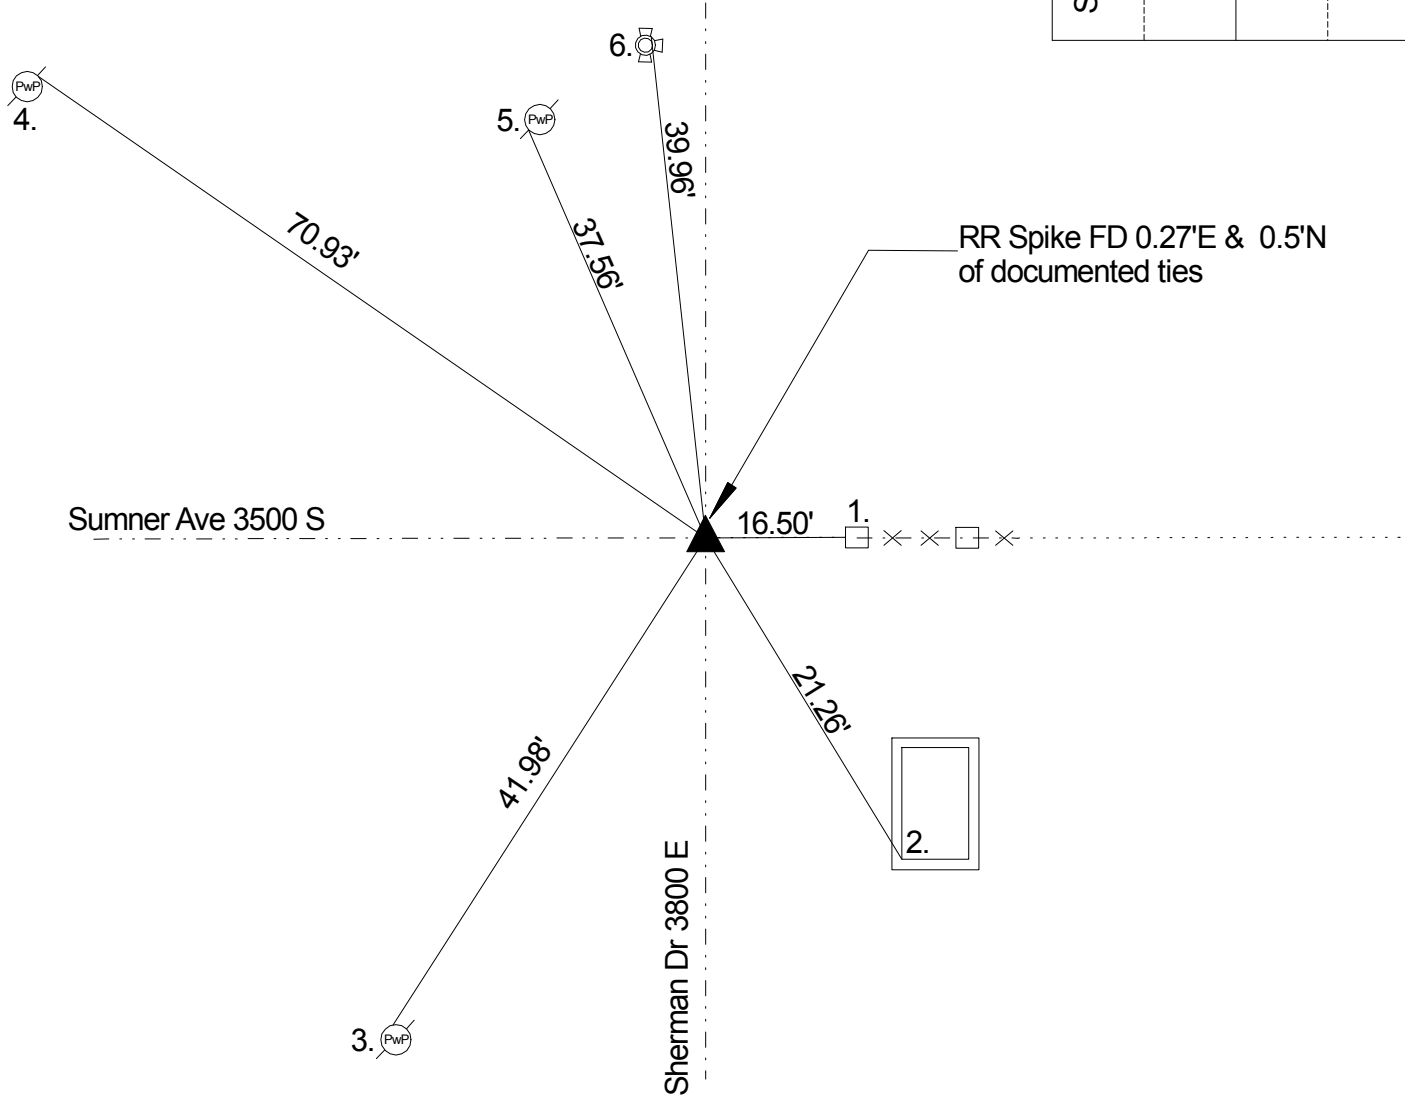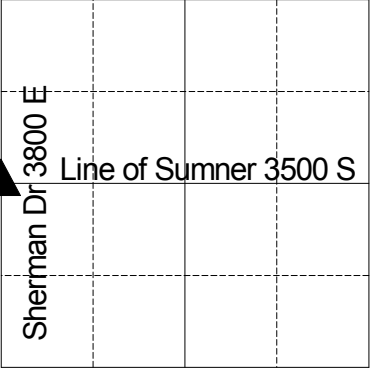

REF.	DISTANCE	DESCRIPTION
1.	16.50'	Due E to road nail in leaning fence post
2.	21.26'	SW metal base Ameritech pedestal 2' up
3.	41.98'	Mag nail w/brass washer N PwP #175-671A 10" up
4.	70.93'	PK nail NE PwP #20-641B 12"up
5.	37.56'	Mag nail w/brass washer NW PwP #21-641B 15" up
6.	39.96'	Cut 'x' NE- flange bolt of fire hydrant